


5 ASTRAGAL

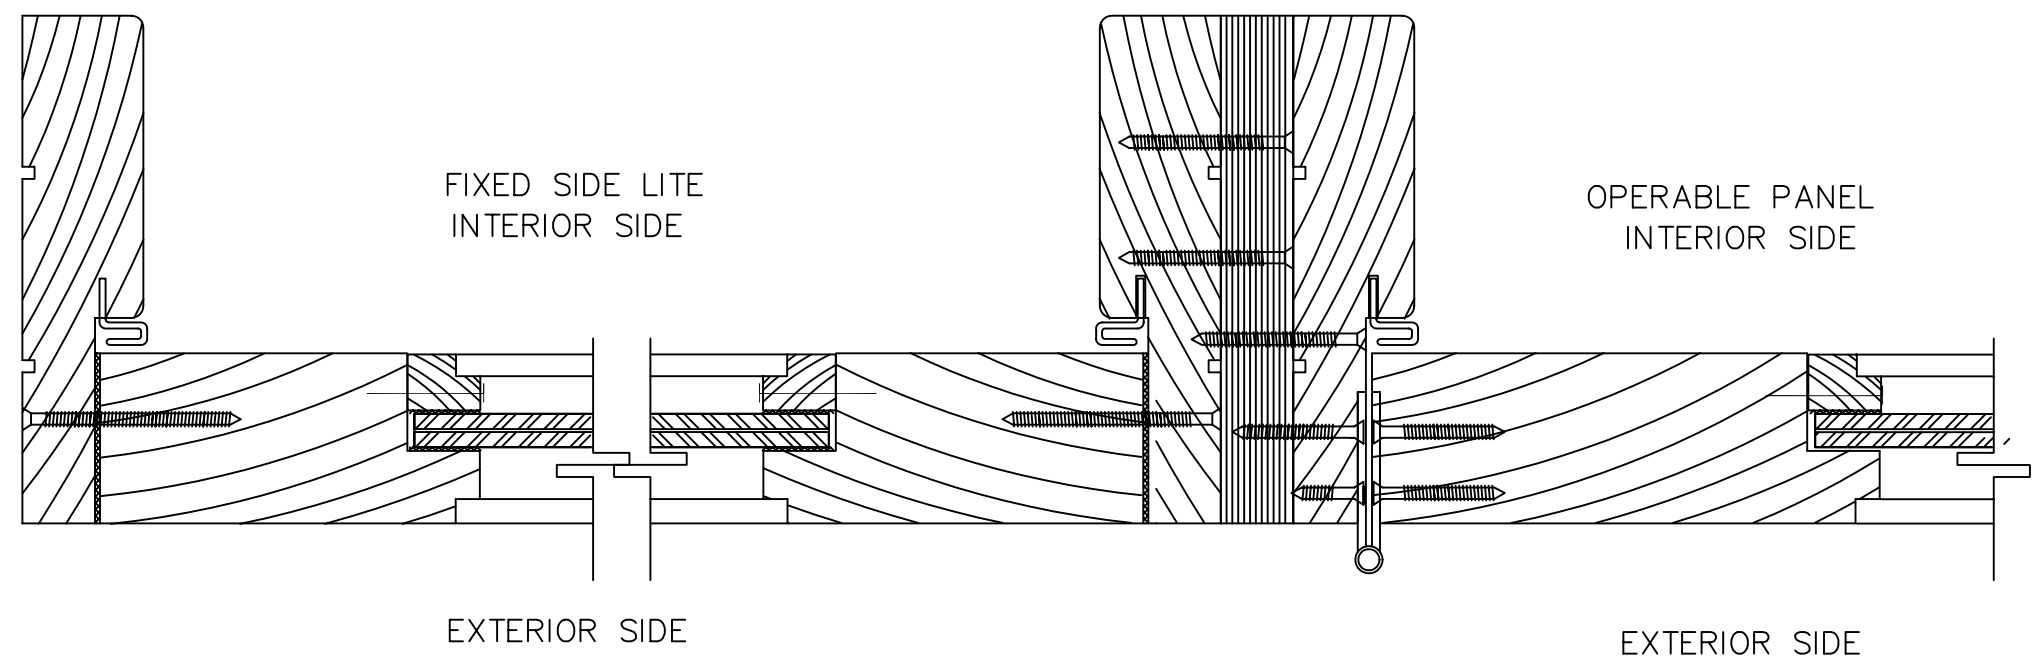

6 JAMB

7 MULLION

NO.	REVISION DESCRIPTION	BY	DATE

DRAWING TITLE STORM LINE WOOD ENTRY DOORS	MANUFACTURER
	LAG DESIGN INDUSTRIAL MILLWORK CORP WEST HWAY 36 SENECA, KS 66538 (800)462-3667

BROMLEY - COOK ENGINEERING, INC. CONSULTING ENGINEERS 2004 N.E. 48th STREET FORT LAUDERDALE, FL 33308 PHONE: (954) 772-4624 FAX: (954) 772-4634	CERTIFICATION
	WILLIAM D. COOK, P.E. FLA. P.E. NO. 43904

DATE: 2/28/05
DRAWING NO: LAG-SL
SHEET NO: 3 OF 3